


DIVIDED HIGHWAY

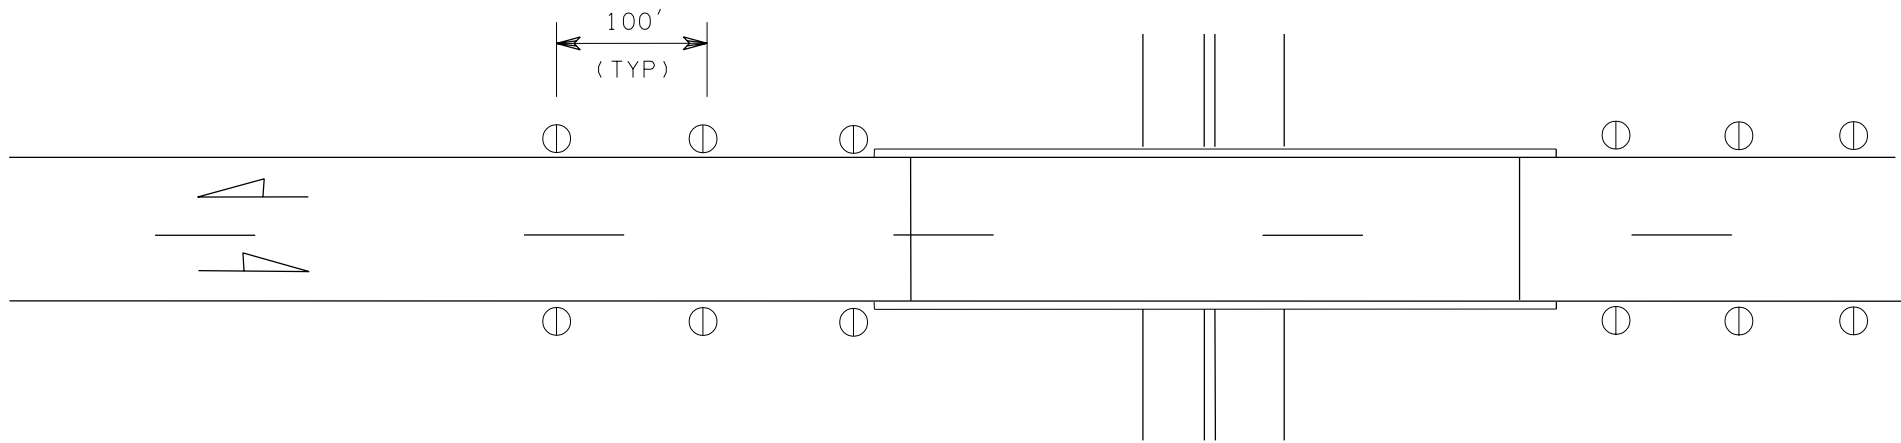

UNDIVIDED HIGHWAY

LEGEND	
	Type W
	Type Y
	Type WW

See table in Standard Plan H-1 for definition of guide post types



EXPIRES OCTOBER 26, 2000

GUIDE POST PLACEMENT  
FOR BRIDGES  
STANDARD PLAN H-1e

<small>NOTE: THIS PLAN IS NOT A LEGAL ENGINEERING DOCUMENT BUT AN ELECTRONIC DUPLICATE. THE ORIGINAL, SIGNED BY THE ENGINEER AND APPROVED FOR PUBLICATION, IS KEPT ON FILE AT THE WASHINGTON STATE DEPARTMENT OF TRANSPORTATION. A COPY MAY BE OBTAINED UPON REQUEST.</small>			APPROVED FOR PUBLICATION	
			<i>Clifford E. Mansfield</i>	4/14/00
			DEPUTY STATE DESIGN ENGINEER	DATE
			WASHINGTON STATE DEPARTMENT OF TRANSPORTATION OLYMPIA, WASHINGTON	
3/00	NEW STAMP & APPROVAL DATE	TWS		
DATE	REVISION	BY		